


PŪDORYS 1.NP

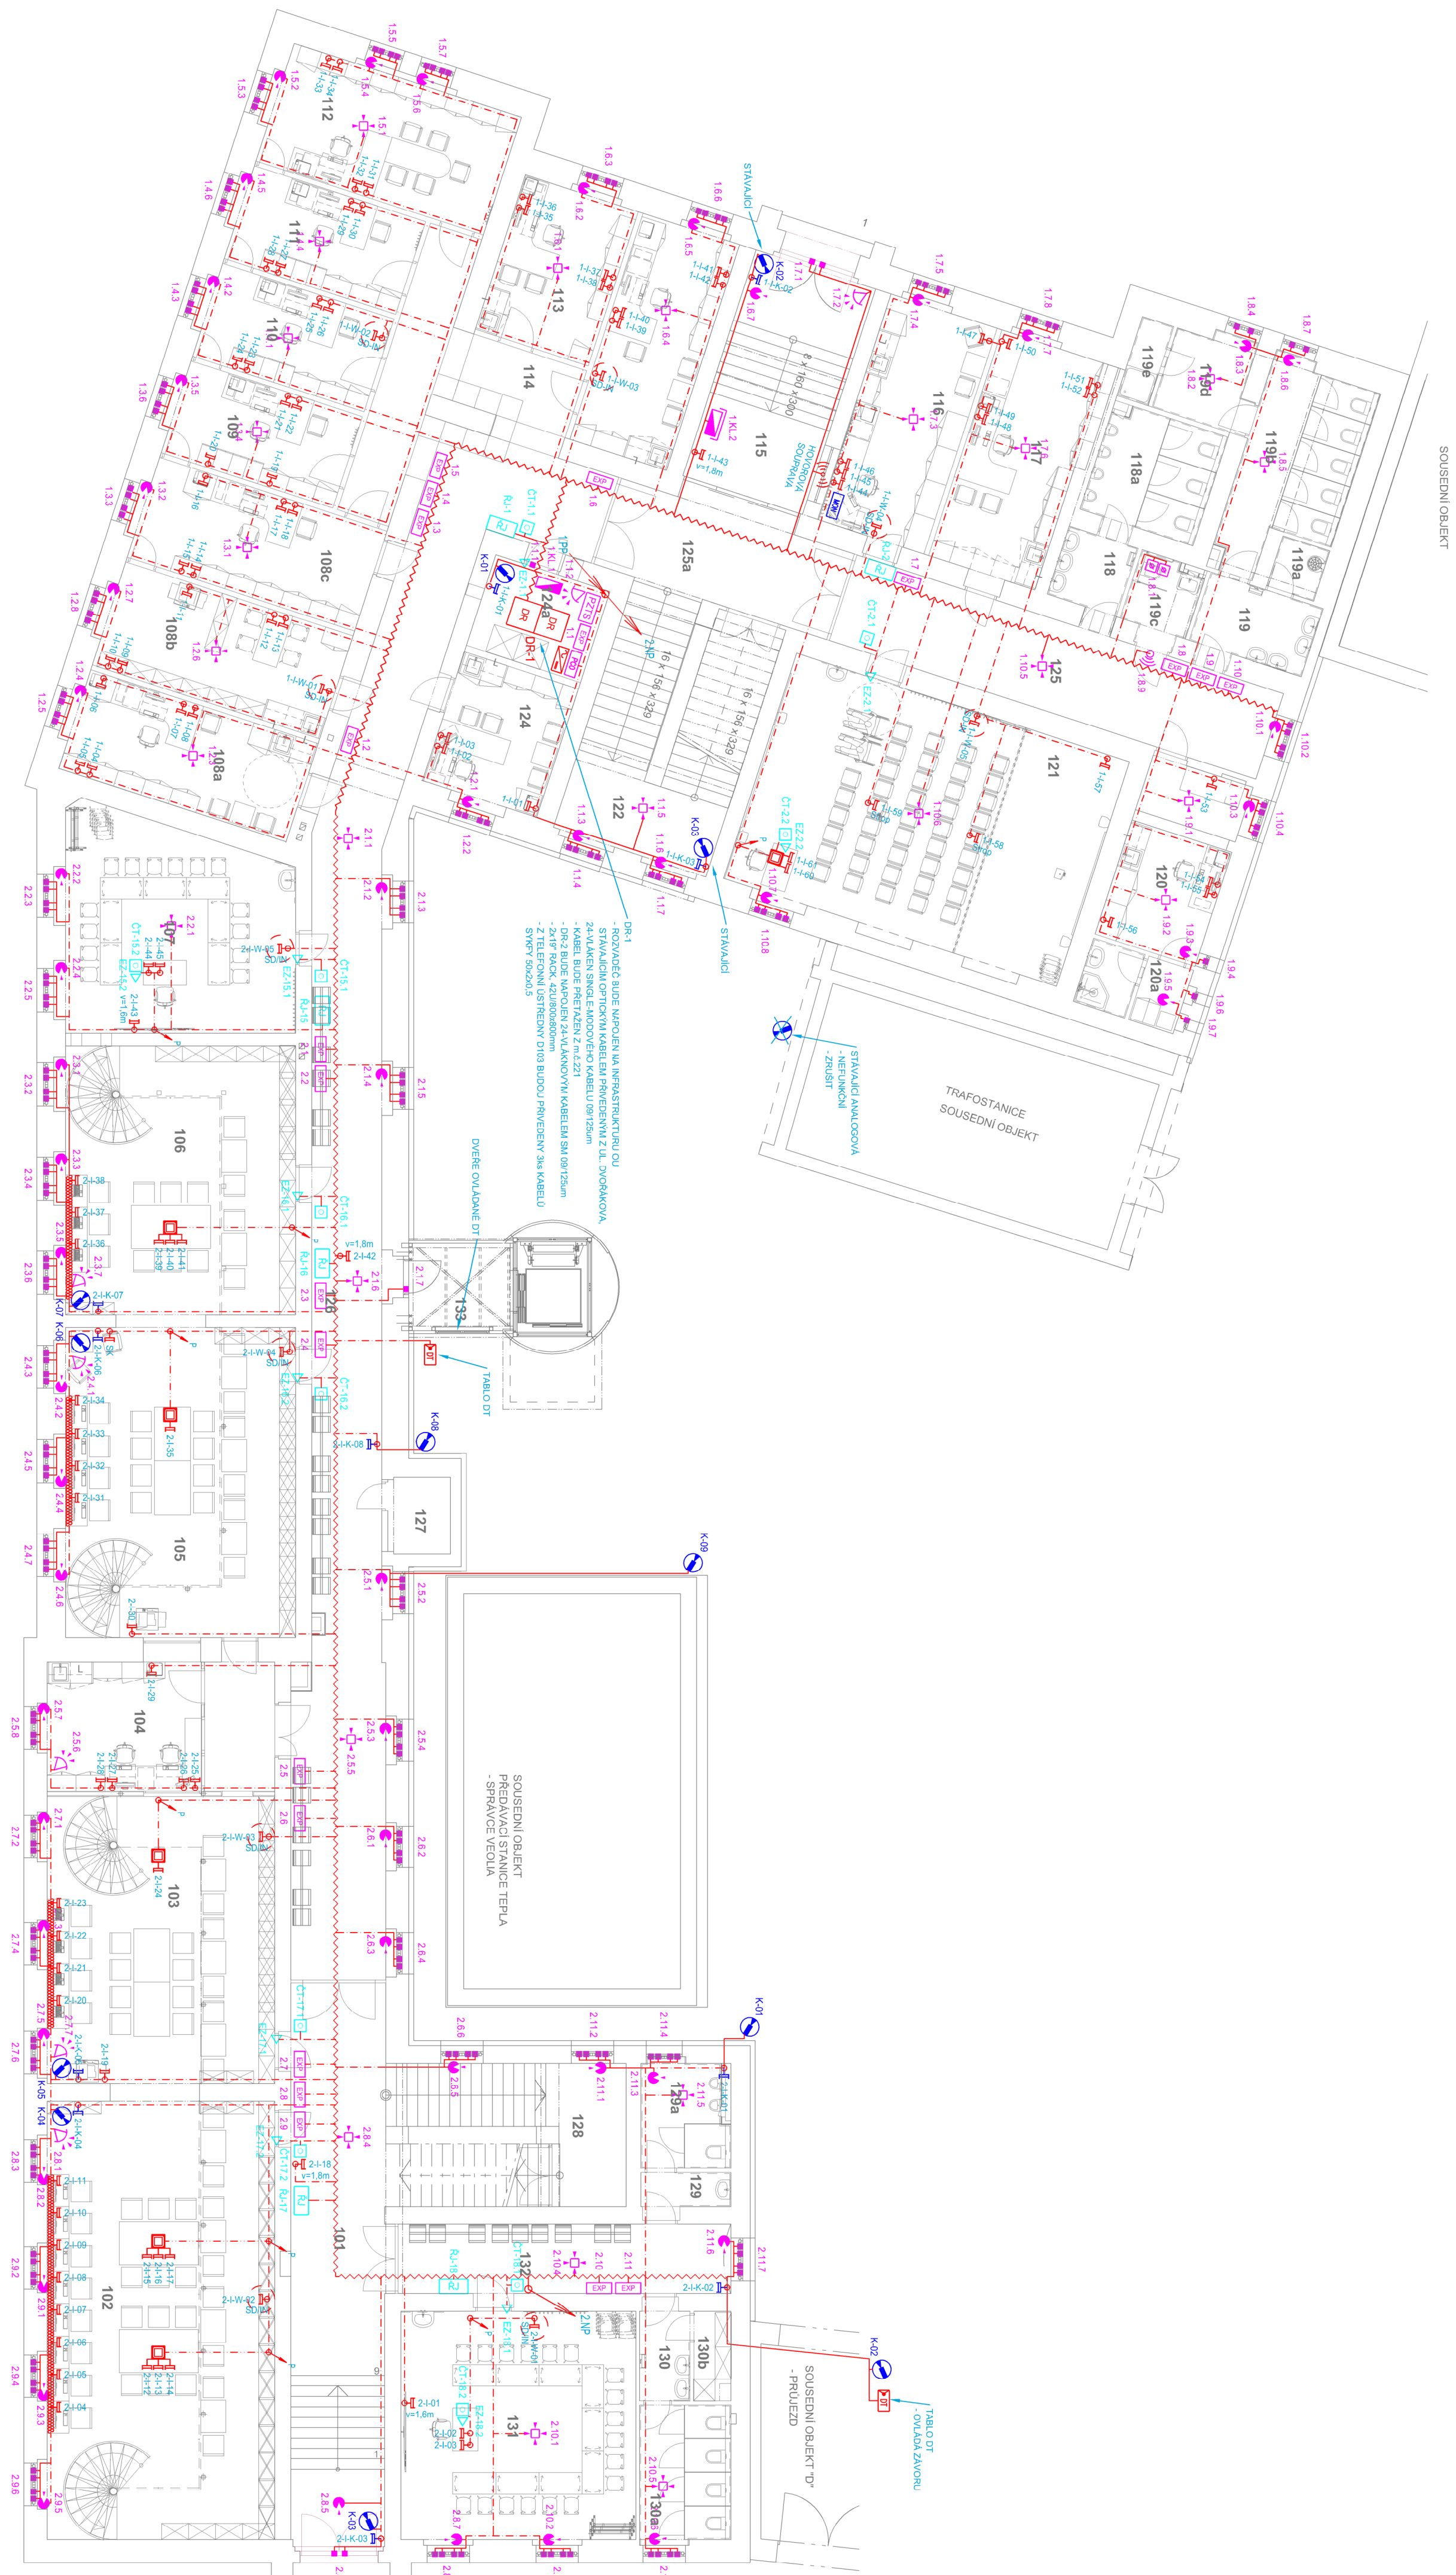


[illegible]