


ID.	ROZMĚRY		KS	POZNÁMKA
	X	Y		
ps2	150	100	11	
ps5	150	150	8	
pe12	250	250	1	
pe15	550	300	1	
pe16	350	450	2	
pe17	450	450	2	
pe18	700	450	1	
pe19	950	450	1	
pe20	1 000	500	1	
pe21	1 400	500	2	
pe22	1 000	550	1	
pe22	1 350	460	1	

VÝPIS ZB VENCŮ VE STROPU NAD 3.NP						
OZN.	ROZMĚRY VENCE			OBJEM [m3]	VÝZTUŽ	
	ŠÍŘKA (mm)	VÝŠKA (mm)	DĚLKA CELKEM (m)		HMOTNOST T [kg]	HMOTNOST K [kg]
V6	250	170	189	8,03	4,5	850,5
V6a	220	170	49	1,83	4,5	220,5
V6c	420	170	22	1,57	4,5	99
V7	250	170	6	0,26	8,7	52,2
				11,44	m3	1170
						kg

OZN.	Množství	OBJEM CELKEM	PLOCHA (m ²)	VÝZTUŽ CELKEM (kg)
D1	2	0,29	1,1	
D1	12	1,81	7,4	30,15
		2,10 m ³	8,5 m ²	

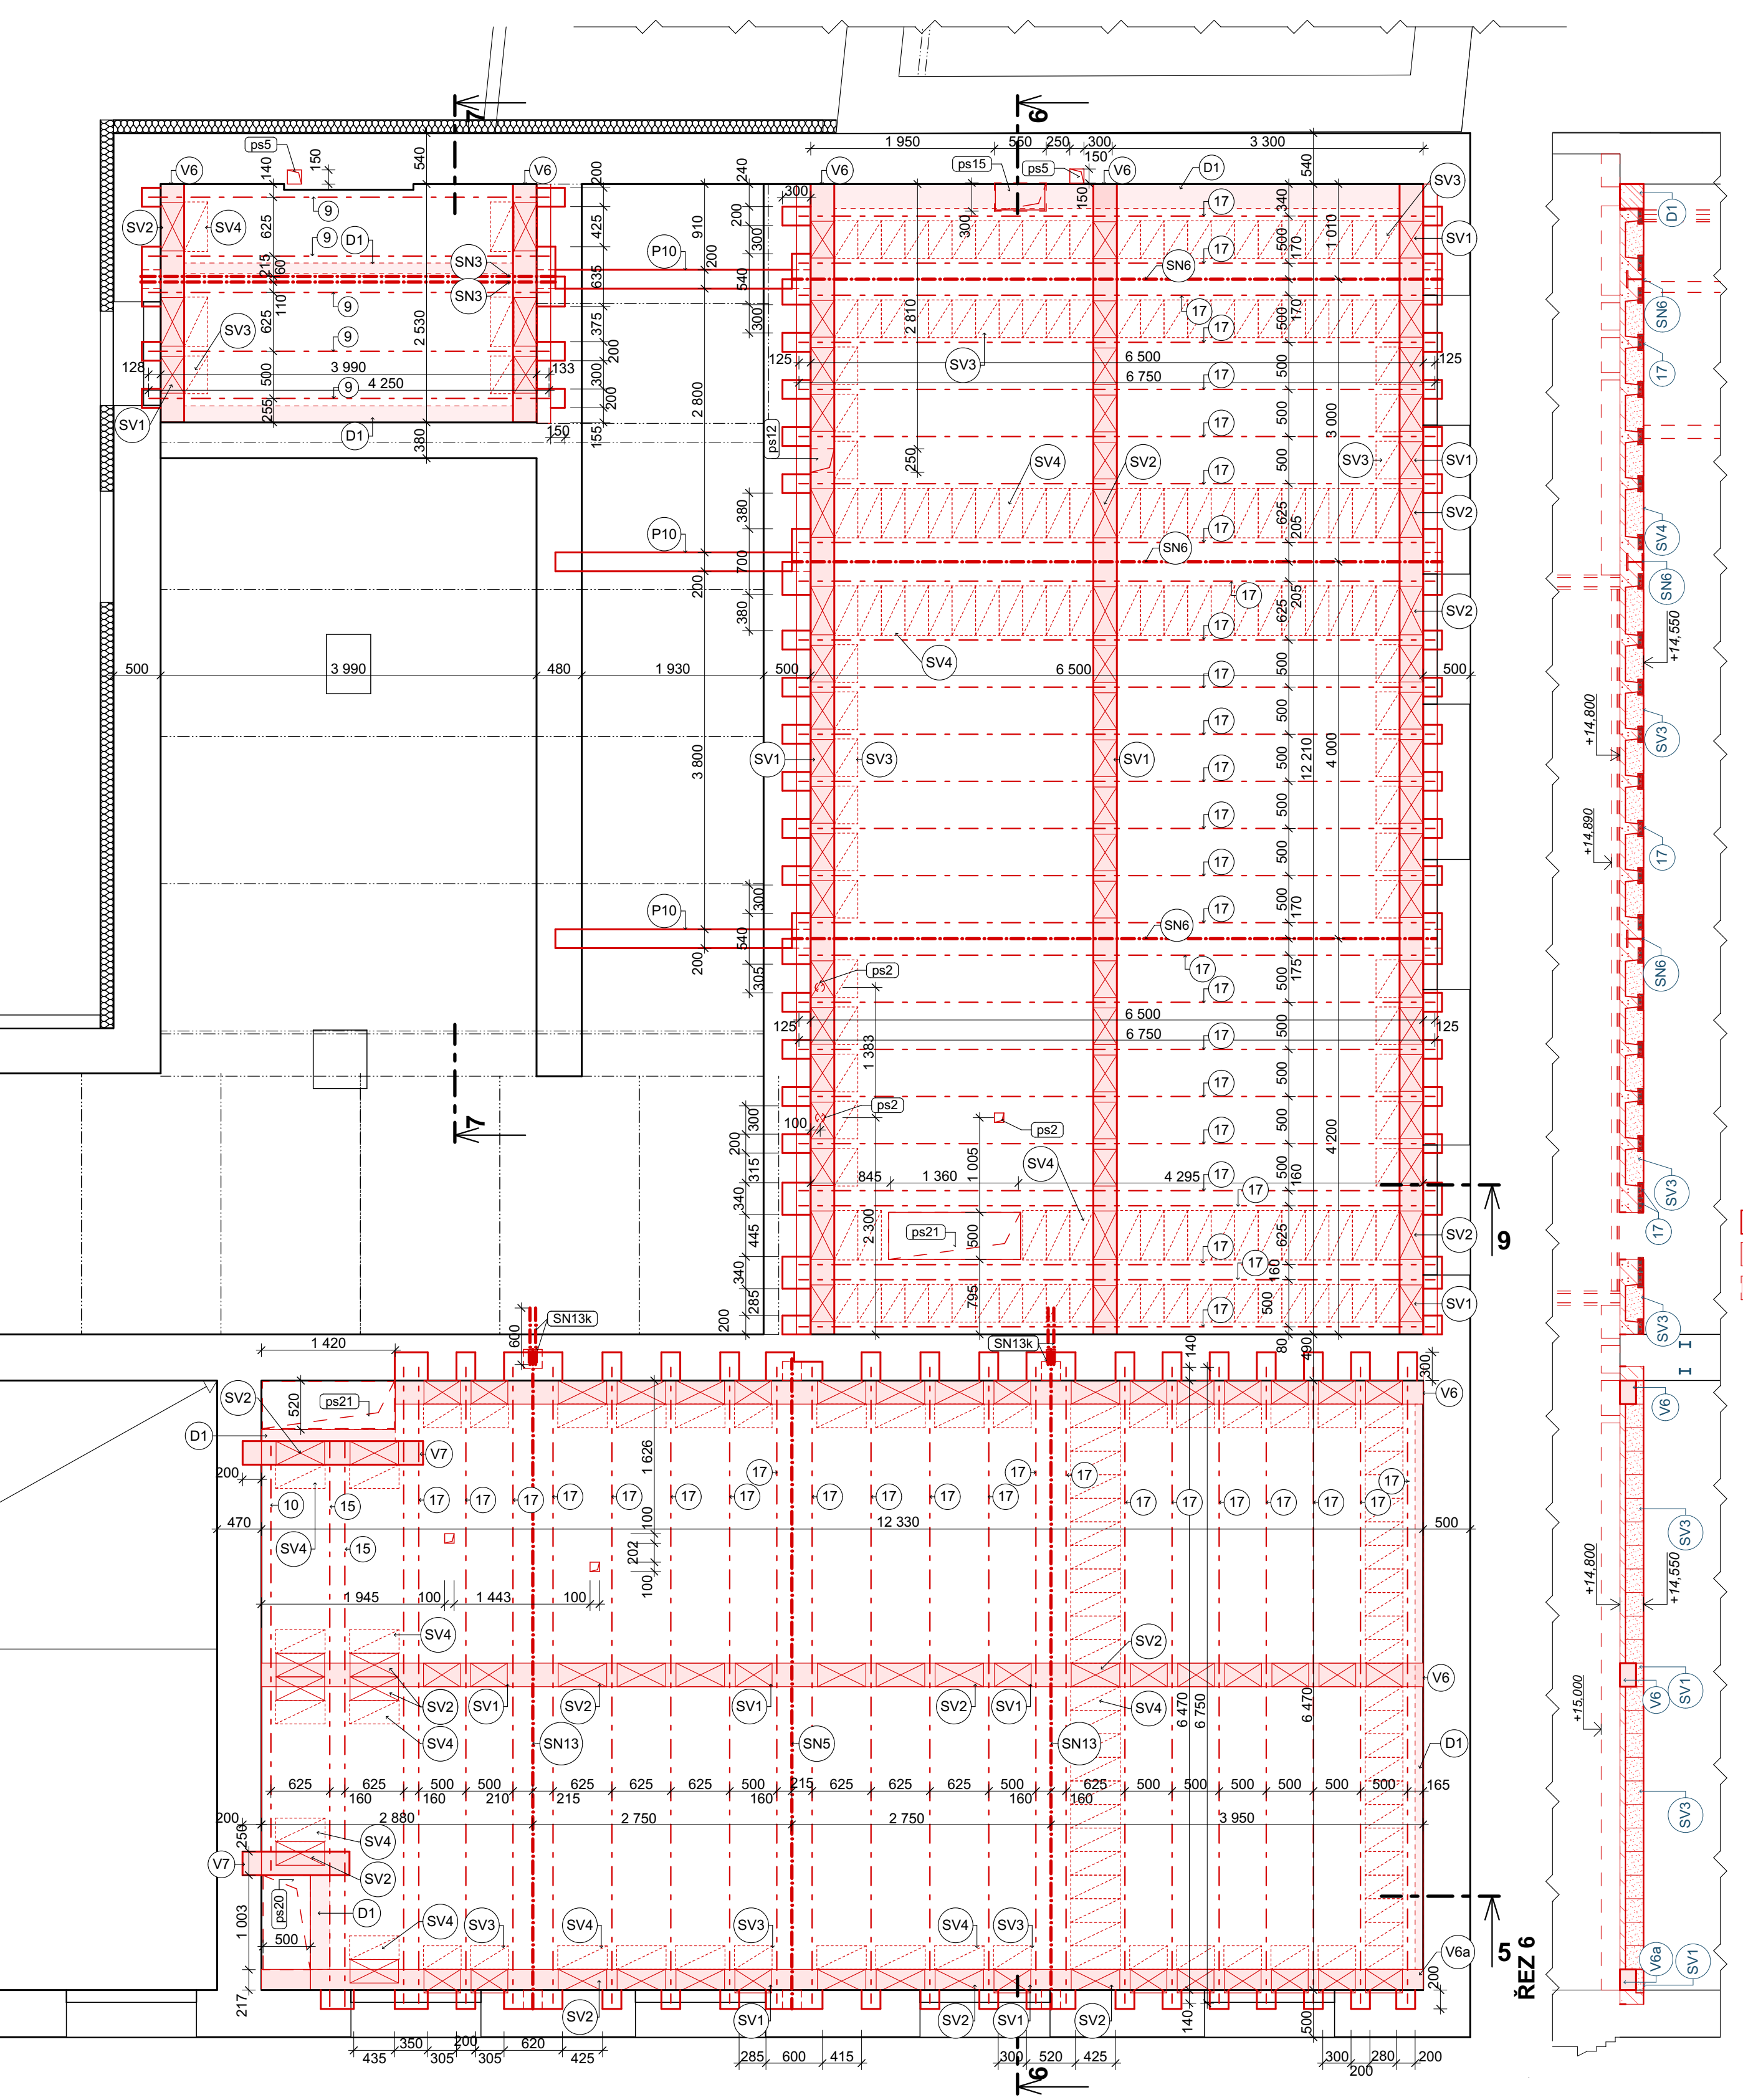

- [illegible]

[illegible]